

FILE NO : 260/2022



SURVEY MAP

DISTRICT : MALAPPURAM
TALUK : PERINTHALMANNA
VILLAGE : VALAMBUR

BLOCK NO : 001 ✓
SY NO : 65/A5-19 ✓
PROPOSED LEASE AREA = 1.1757 Ha

APPLIED BY :-MR. MOHAMMAD SHEREEF, S/O MOIDEEN, KUTTIKADAN HOUSE, AMBALAPARAMB,
P.O.ATHAVANAD, MALAPPURAM DISTRICT, KERALA- 676 301,

72685M / 2067/2023 - C4

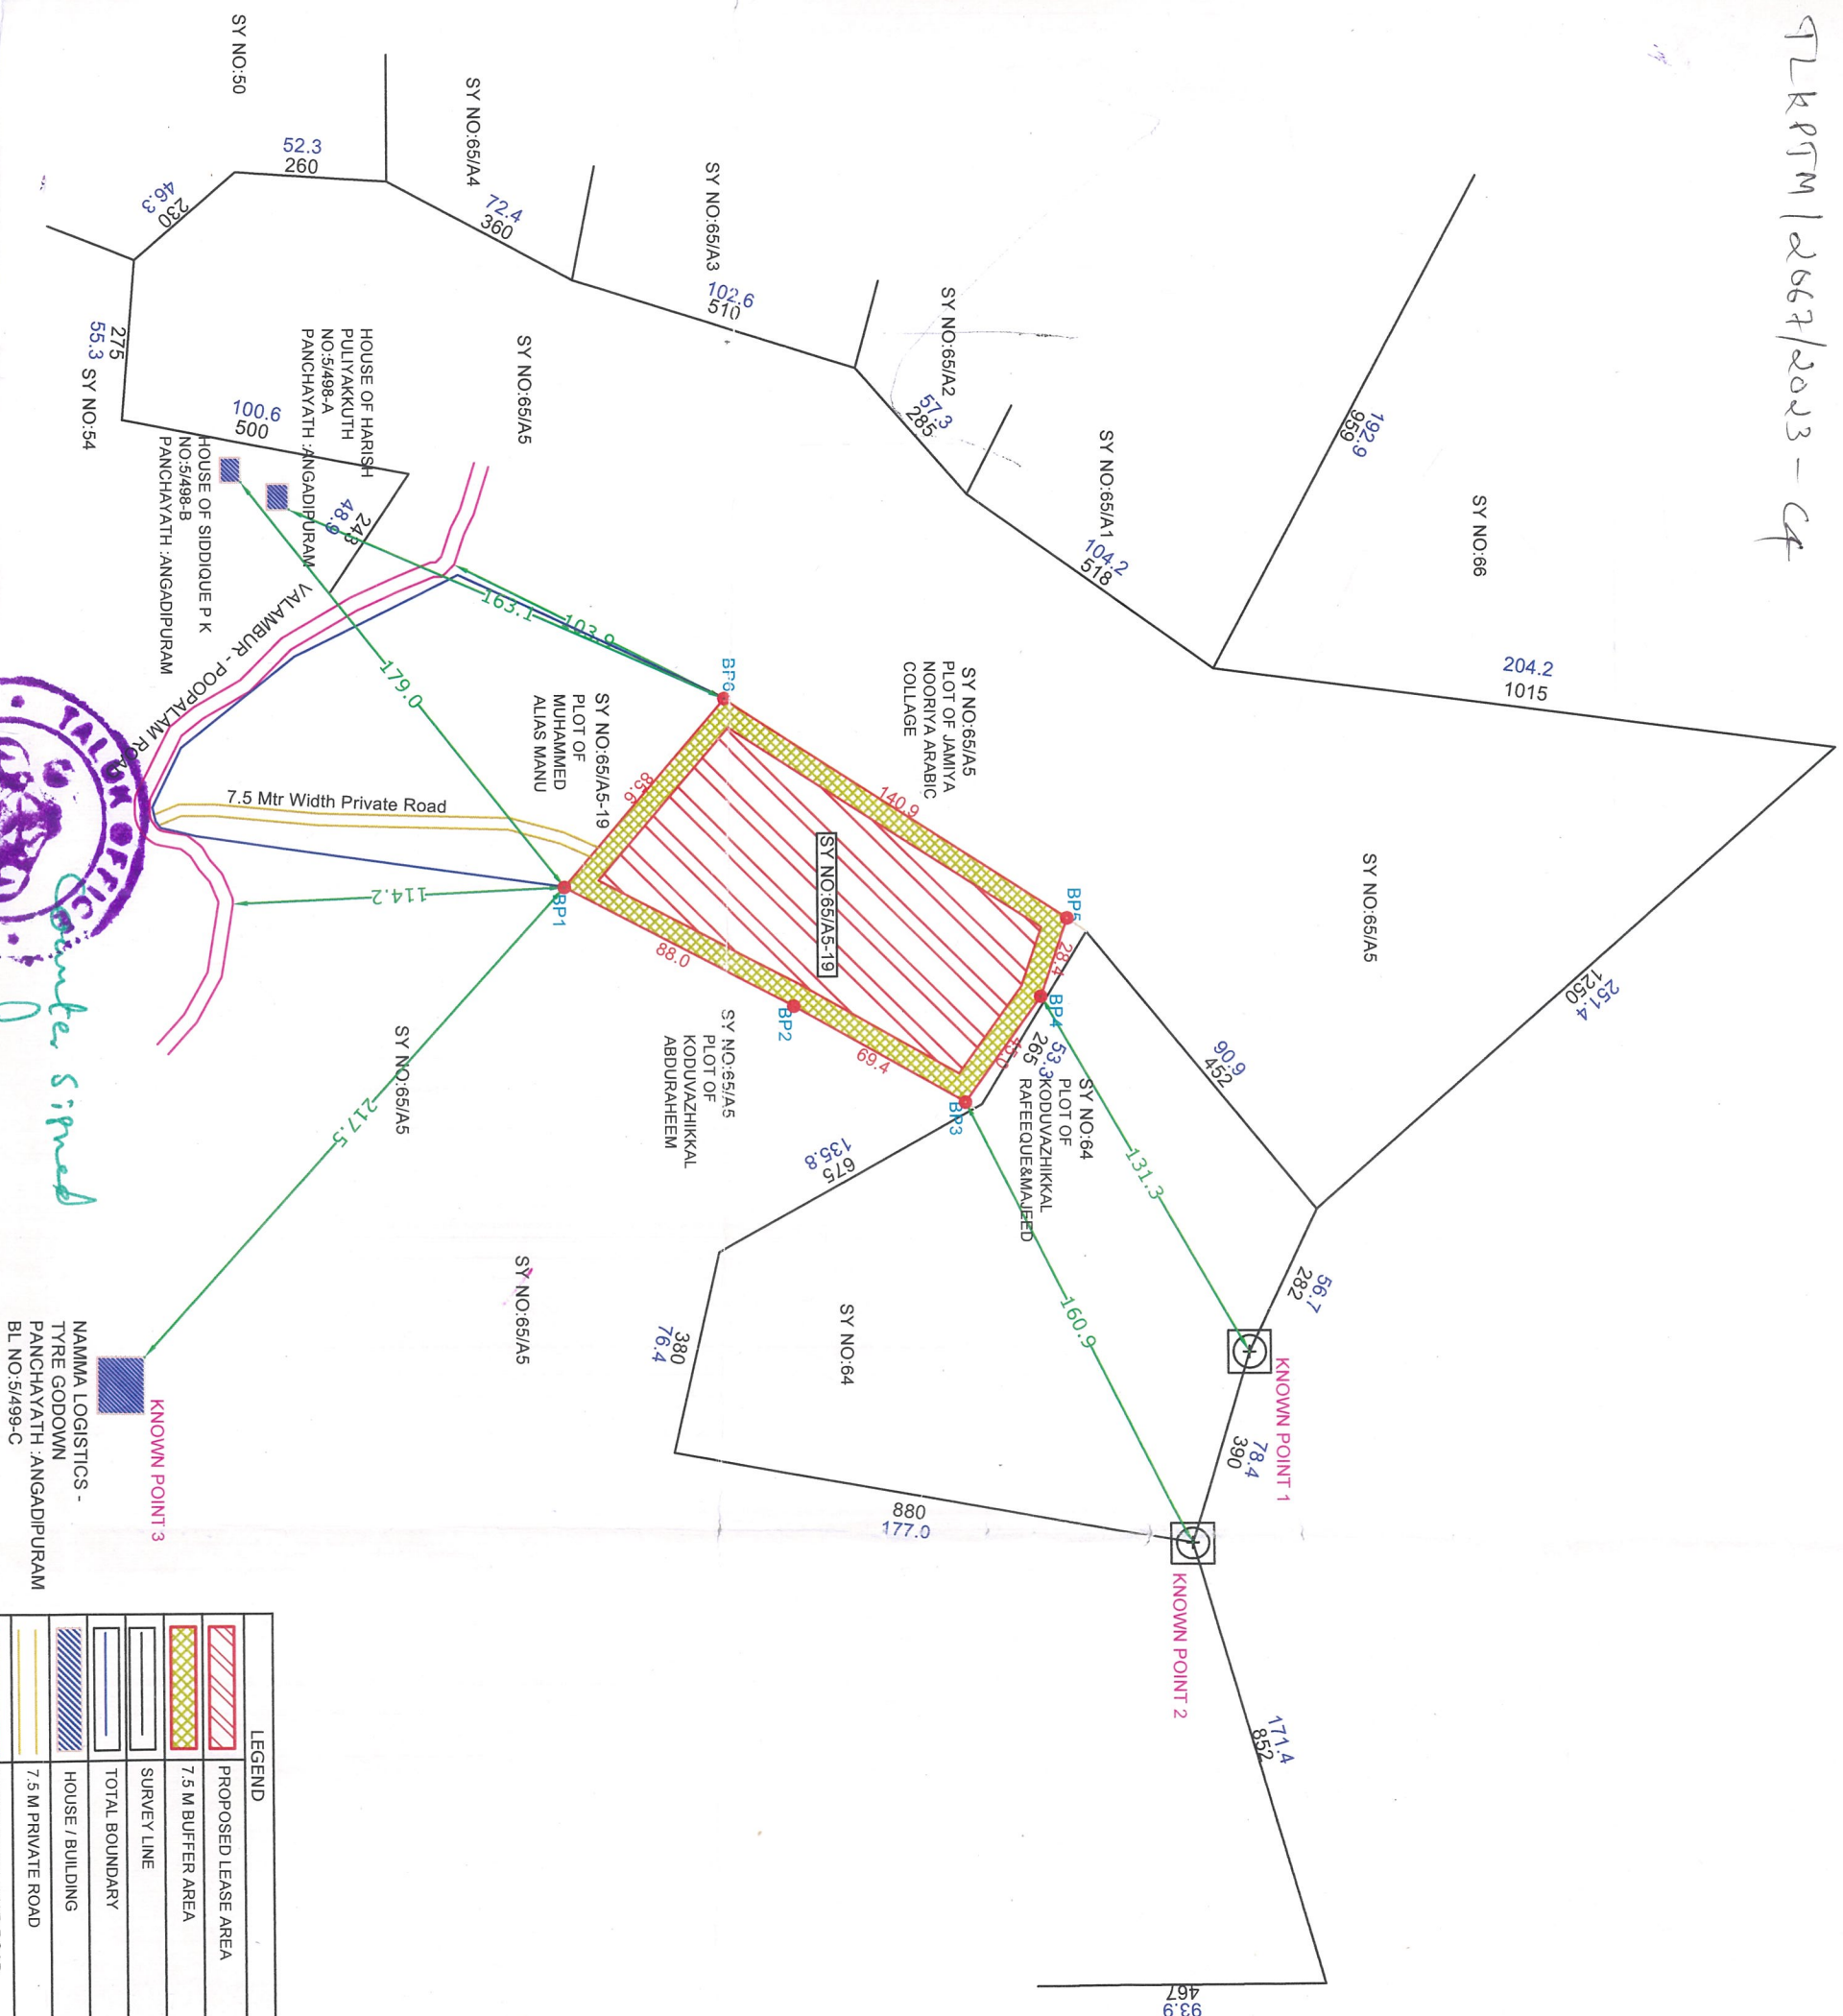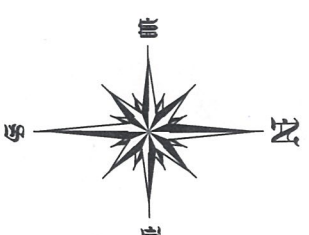

316/23
MAYA P.M
TAHSILDAR
PERINTHALMANNA
TALUK OFFICE
PERINTHALMANNA

PROPERTY DETAILS

SL NO	BLOCK NO	TP NO:	DOC NO	SY NO	IN POSSESSION	PROPOSED AREA	NAME OF OWNER
1	001	2175	1470/2010	65/A5-19	2.0235 Ha	1.1757 Ha	MUHAMMED ALIAS MANU (S/o kunhayannu, parayil, valamburmalappuram-679325)
TOTAL AREA						1.1757 Ha	

BOUNDARY	LATITUDE(N)	LONGITUDE(E)
----------	-------------	--------------

BP1 ✓	11° 0'31.23"N	76°12'59.02"E
BP2 ✓	11° 0'33.76"N	76°13'0.35"E
BP3 ✓	11° 0'35.71"N	76°13'1.51"E
BP4 ✓	11° 0'36.56"N	76°13'0.29"E
BP5 ✓	11° 0'36.86"N	76°12'59.40"E
BP6 ✓	11° 0'33.03"N	76°12'56.88"E

LEGEND	
	PROPOSED LEASE AREA
	7.5 M BUFFER AREA
	SURVEY LINE
	TOTAL BOUNDARY
	HOUSE / BUILDING
	7.5 M PRIVATE ROAD
	PANCHAYATH / PWD ROAD
	SURVEY STONE

PROPOSED LEASE AREA = 1.1757 Ha

SCALE 1 CM = 25 M

THIS PLAN IS ISSUED TO SUBMIT BEFORE MINING AND GEOLOGY / STATE ENVIRONMENTAL IMPACT ASSESSMENT AUTHORITY



83.4.22
VILLAGE OFFICER
VALAMBUR